

Ø100

A (1 : 60)

**Detail A:**

Rear pivot shaft 100 mm  
'CK45 or ST60' material

Side sheet 8mm  
or NPU 240 profile

Floor sheet:  
7/8 mm chequered sheet  
or 8 mm standard sheet

**If 2 cylinder:** 215-5-7000  
**If 1 cylinder:** 245-5-7000  
**Optional** 1 stronger cylinder:  
273-5-7000 size

IPE 450 profile


Profile  
100x200x5mm

Profile  
100x200x5mm

Profile  
200x200x5mm

Profile  
200x200x5mm

Wheel Holders

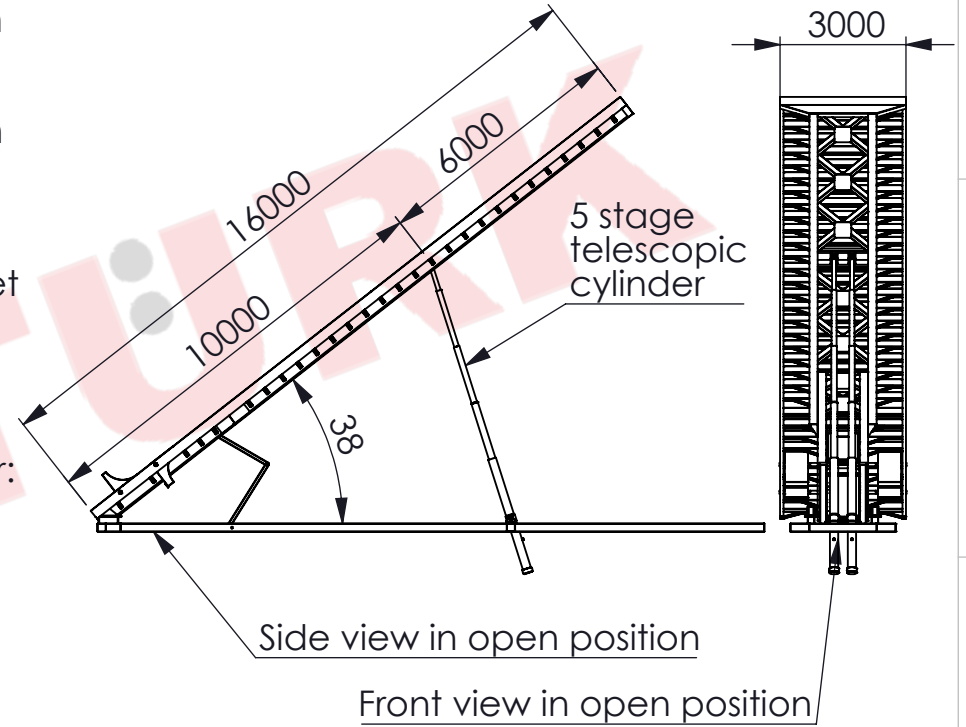


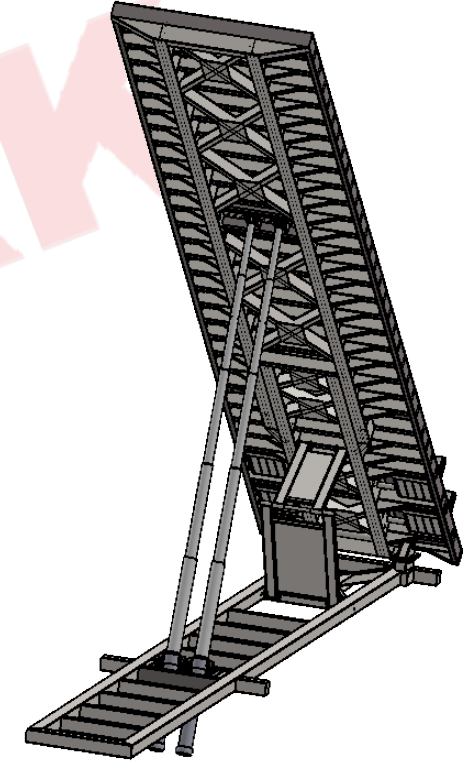
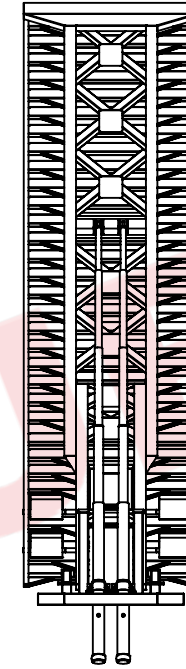
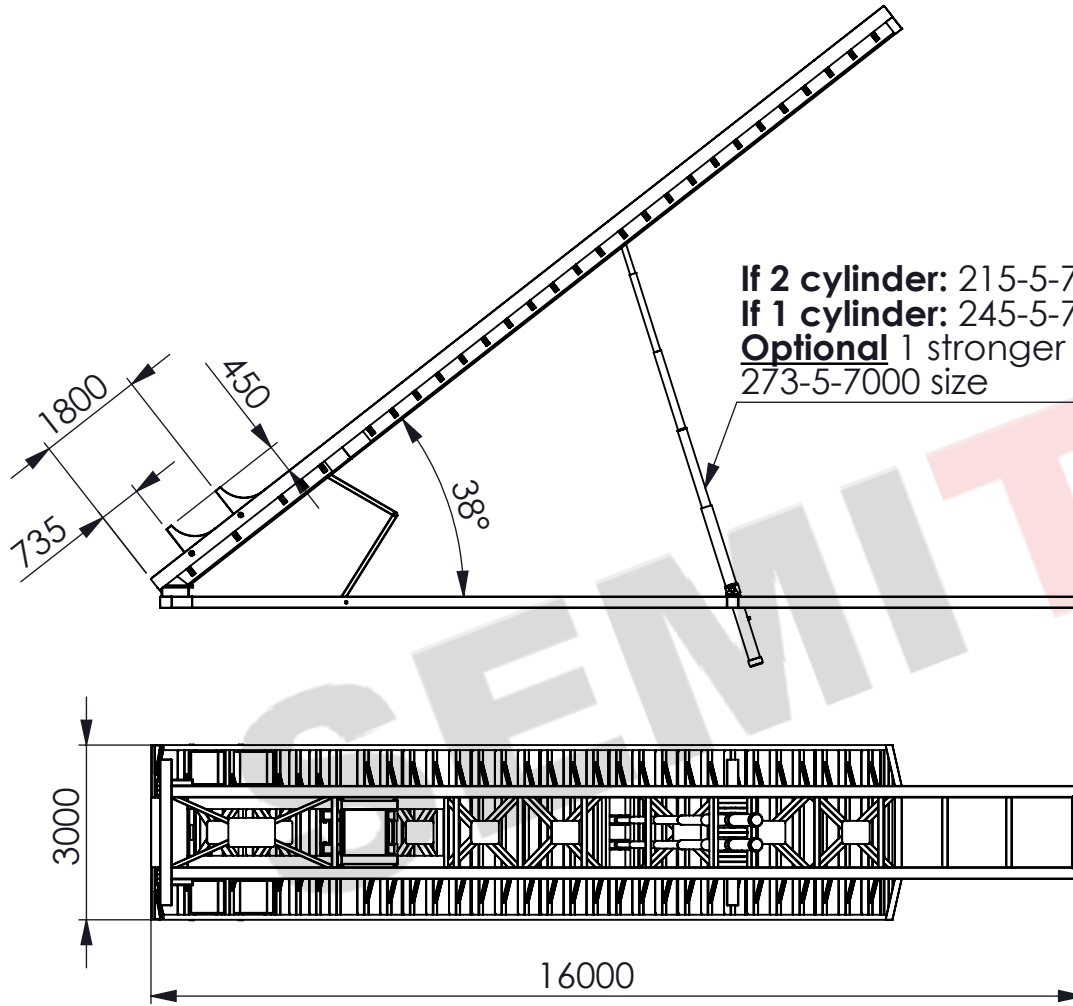
Side view in open position

Front view in open position

**NOTICE:**


\* 'Büyükyüksel Damper Hid. Mak. San. Tic. Ltd. Şti.' has adopted principle of continuous improvement its products  
\* 'Büyükyüksel Damper' reserves the right to make changes in technical dimensions and features without prior notice  
\* So; this technical drawing is given to be added to the contract annex and it is for only informational purposes

	Name	Date & Signature	
Designer	A.TAŞDELEN		 <p><b>BÜYÜKYÜKSEL</b> DAMPER HİD. MAK. SAN. TİC. LTD. ŞTİ.</p> <p><b>Trademark Name: SEMİTÜRK</b></p>
Control	A.ADIYAMAN		
Approval	O.ADIYAMAN		
Type Approval	e5*2018/858*00075*00		www.yukseldamper.com.tr
Q.M.S. / No.	ISO 9001:2015 / QMS-0104558		www.semiturk.com.tr
Product Code	STUP031660		info@yukseldamper.com.tr
Product Name	Hydraulic Truck Unloading Platform		+90 530 610 1432 / +90 332 239 1860
All rights of this picture belong to <b>BÜYÜKYÜKSEL DAMPER LTD. ŞTİ.</b> So, it can not be reproduced, copied and published without permission			




#### NOTICE:

\* 'Büyükyüksel Damper Hid. Mak. San. Tic. Ltd. Şti.' has adopted principle of continuous improvement its products  
\* 'Büyükyüksel Damper' reserves the right to make changes in technical dimensions and features without prior notice  
\* So; this technical drawing is given to be added to the contract annex and it is for only informational purposes


	Name	Date & Signature	
Designer	A.TAŞDELEN		 <b>DAMPER HİD. MAK. SAN. TİC. LTD. ŞTİ.</b> <b>Trademark Name: SEMİTÜRK</b>
Control	A.ADIYAMAN		
Approval	O.ADIYAMAN		
Type Approval	e5*2018/858*00075*00		
Q.M.S. / No.	ISO 9001:2015 / QMS-0104558		www.yukseldamper.com.tr
Product Code	STUP031660		www.semiturk.com.tr
Product Name	Hydraulic Truck Unloading Platform		info@yukseldamper.com.tr
All rights of this picture belong to <b>BÜYÜKYÜKSEL DAMPER LTD. ŞTİ.</b> So, it can not be reproduced, copied and published without permission			+90 530 610 1432 / +90 332 239 1860





## SHIPMENT / TRANSPORTATION SIZE (Excluding Hydraulic Cylinder/s)

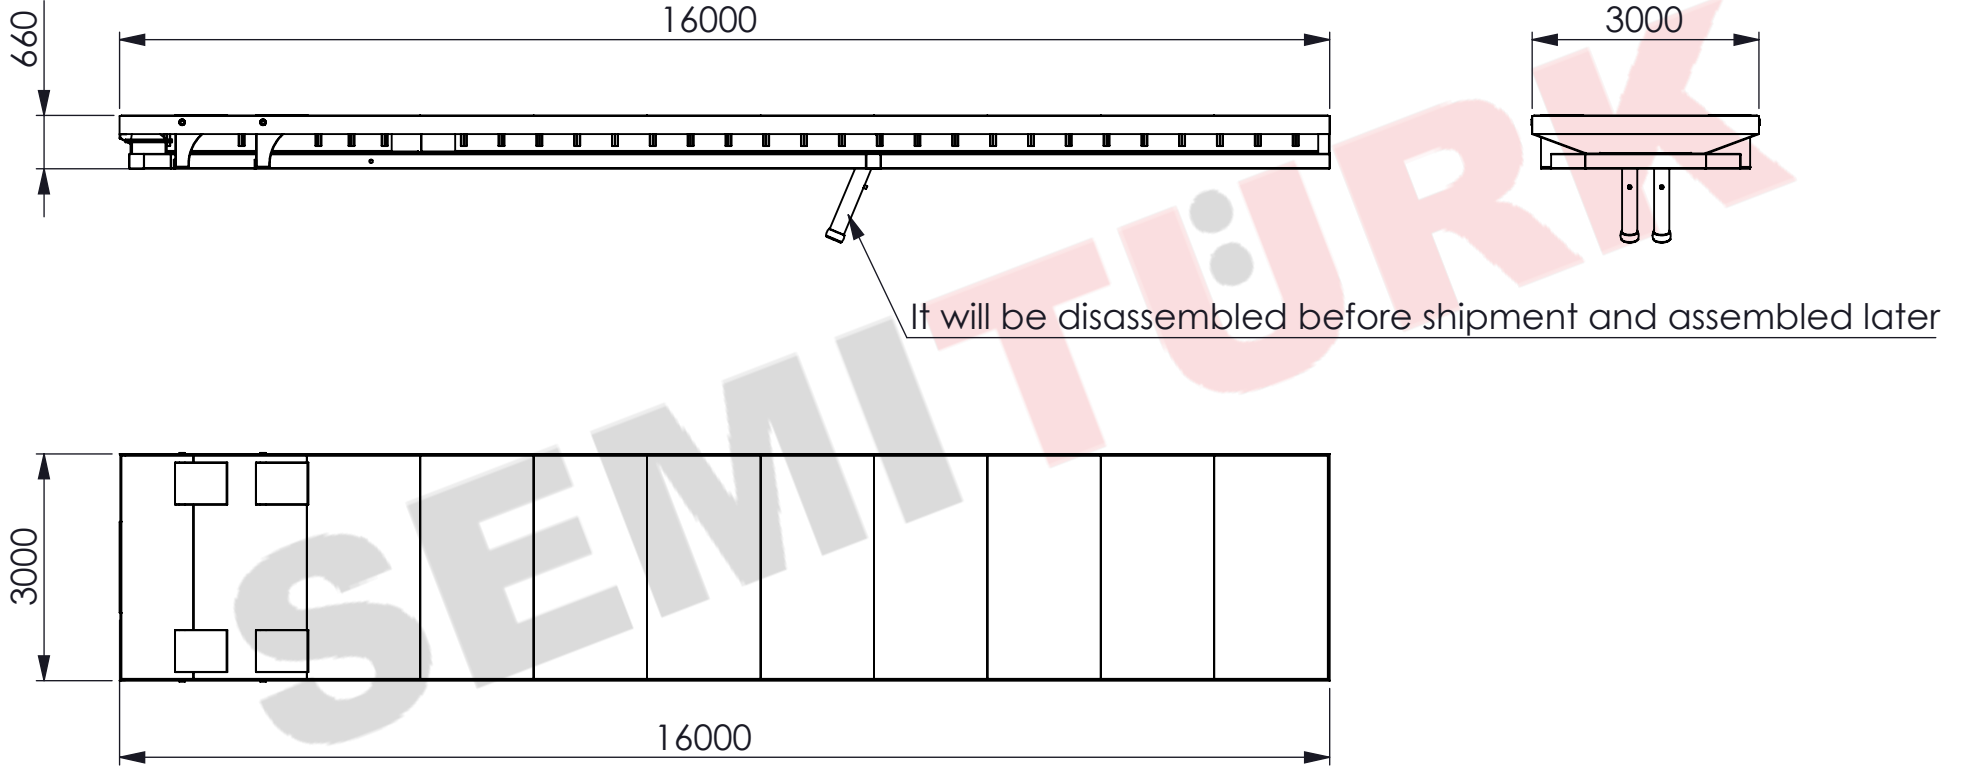

### NOTICE:

\* 'Büyükyüksel Damper Hid. Mak. San. Tic. Ltd. Şti.' has adopted principle of continuous improvement its products  
\* 'Büyükyüksel Damper' reserves the right to make changes in technical dimensions and features without prior notice  
\* So; this technical drawing is given to be added to the contract annex and it is for only informational purposes


	Name	Date & Signature	
Designer	A.TAŞDELEN		 <b>BÜYÜKYÜKSEL</b> DAMPER HİD. MAK. SAN. TİC. LTD. ŞTİ. <b>Trademark Name: SEMİTÜRK</b>
Control	A.ADIYAMAN		
Approval	O.ADIYAMAN		
Type Approval	e5*2018/858*00075*00		www.yukseldamper.com.tr
Q.M.S. / No.	ISO 9001:2015 / QMS-0104558		www.semiturk.com.tr
Product Code	STUP031660		info@yukseldamper.com.tr
Product Name	Hydraulic Truck Unloading Platform		+90 530 610 1432 / +90 332 239 1860
All rights of this picture belong to <b>BÜYÜKYÜKSEL DAMPER LTD. ŞTİ.</b> So, it can not be reproduced, copied and published without permission			

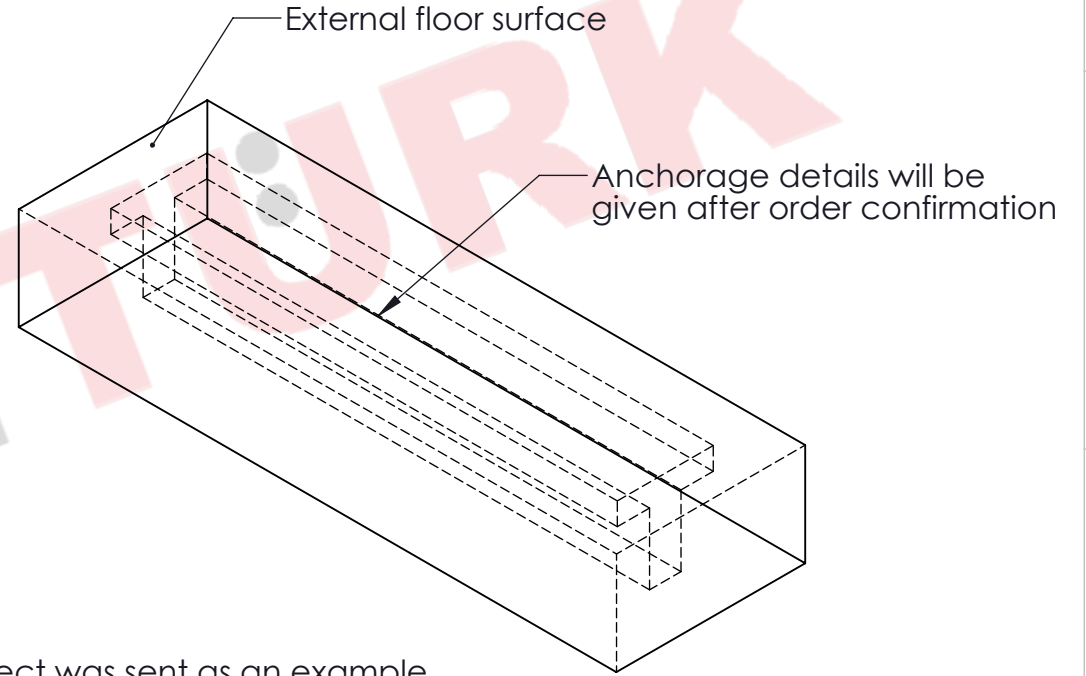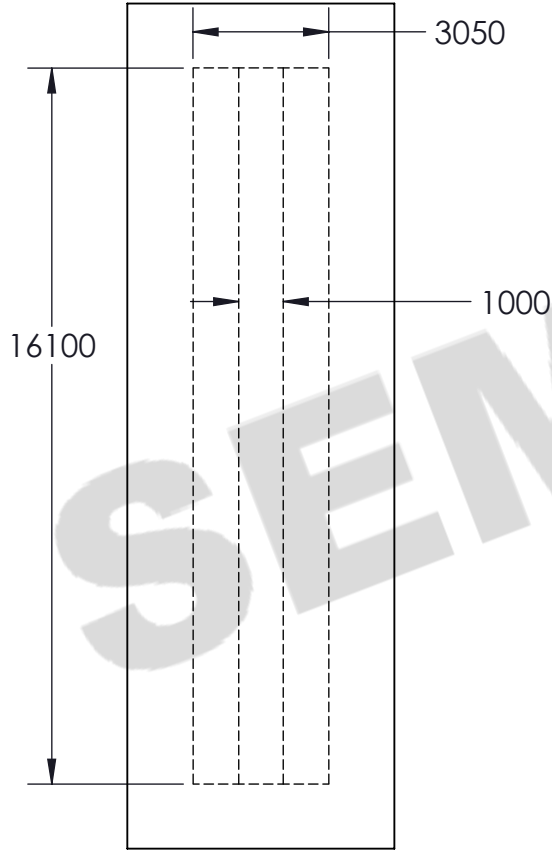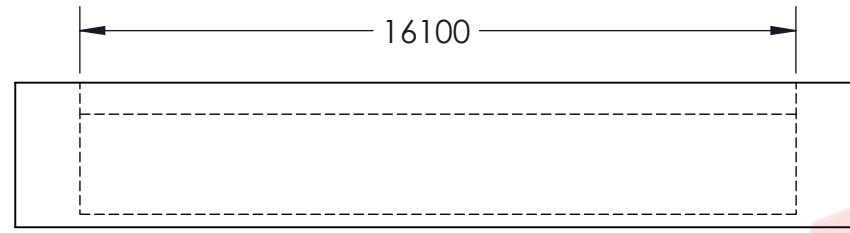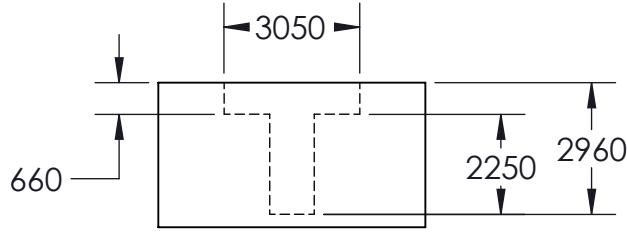

#### NOTICE:

- \* Büyükyüksel Damper has adopted the principle of continuous improvement of its products
- \* Büyükyüksel Damper; has right to make changes in technical drawings and specifications without prior notice
- \* So; this technical drawing is given to be added to the contract annex and it is for informational purposes only

- \* The project was sent as an example
- \* As equipment details may change in line with user requirements, there may also be changes in the concrete floor project
- \* Following the order confirmation, the final concrete floor project and other details will be delivered to buyer

	Name	Date & Signature	
Designer	A.TAŞDELEN		 <b>BÜYÜKYÜKSEL</b> DAMPER HİD. MAK. SAN. TİC. LTD. ŞTİ.
Control	A.ADIYAMAN		
Approval	O.ADIYAMAN		
Type Approval	e5*2018/858*00075*00		Trademark Name: <b>SEMITÜRK</b>
Q.M.S. / No.	ISO 9001:2015 / QMS-0104558		www.yukseldamper.com.tr
Product Code	STUP031660 (Floor Mounting Project)		www.semiturk.com.tr
Product Name	Hydraulic Truck Unloading Platform		info@yukseldamper.com.tr
			+90 530 610 1432 / +90 332 239 1860
All rights of this picture belong to <b>BÜYÜKYÜKSEL DAMPER LTD. ŞTİ.</b> So, it can not be reproduced, copied and published without permission			