

Ø100

A (1 : 60)

**Detail A:**

Rear pivot shaft 100 mm  
'CK45 or ST60' material

Side sheet 8mm  
or NPU 240 profile

Floor sheet:  
7/8 mm chequered sheet  
or 8 mm standard sheet

**If 2 cylinder:** 215-5-7000  
**If 1 cylinder:** 245-5-7000  
**Optional** 1 stronger cylinder:  
273-5-7000 size

IPE 450 profile


Profile  
100x200x5mm

Profile  
100x200x5mm

Profile  
200x200x5mm

Profile  
200x200x5mm

Wheel Holders

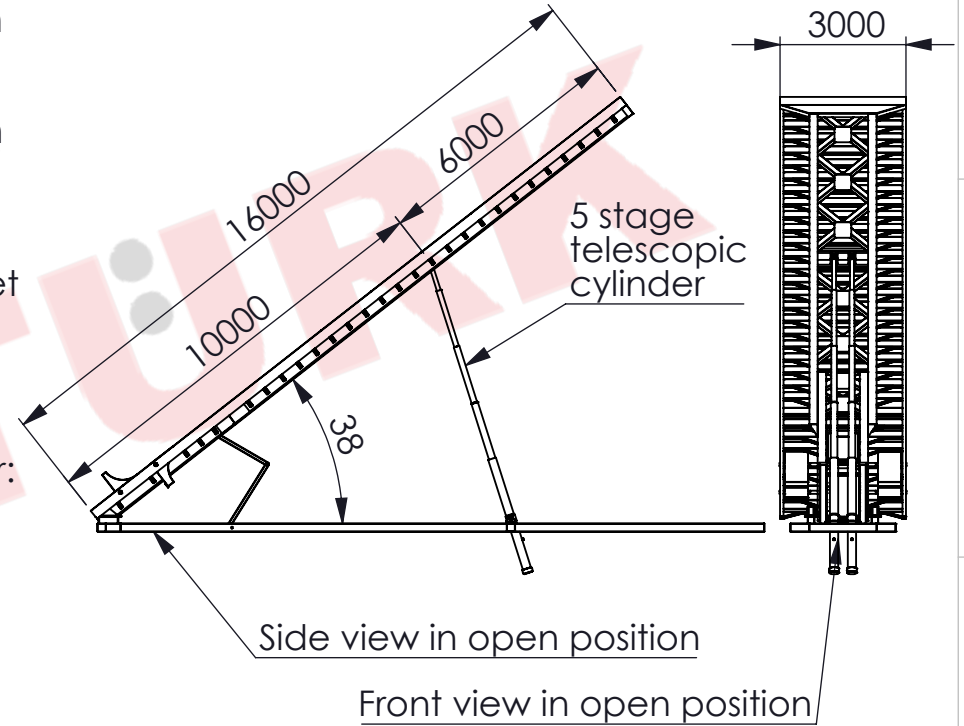


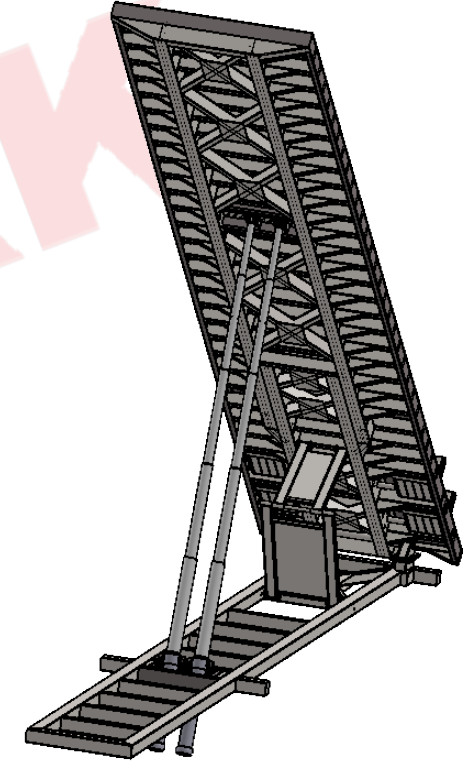
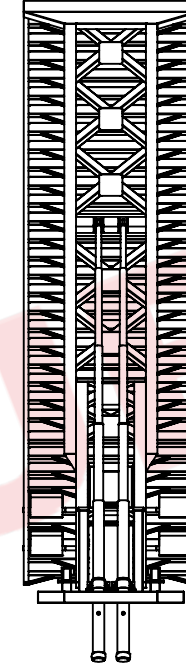
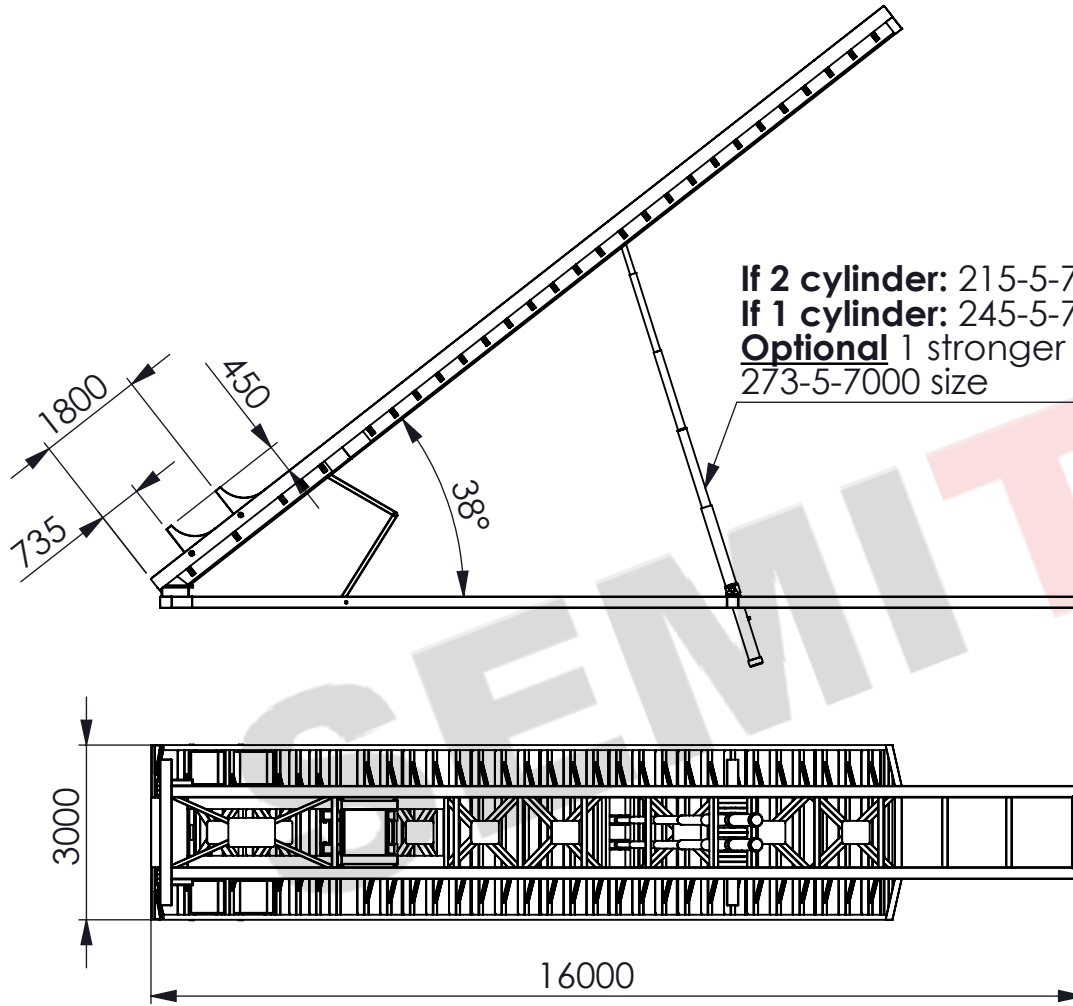
Side view in open position

Front view in open position

**NOTICE:**


\* 'Büyükyüksel Damper Hid. Mak. San. Tic. Ltd. Şti.' has adopted principle of continuous improvement its products  
\* 'Büyükyüksel Damper' reserves the right to make changes in technical dimensions and features without prior notice  
\* So; this technical drawing is given to be added to the contract annex and it is for only informational purposes

|  | Name                               | Date & Signature |  <b>BÜYÜKYÜKSEL</b><br>DAMPER HİD. MAK. SAN. TİC. LTD. ŞTİ. |
|--|------------------------------------|------------------|--|
| Designer   | A.TAŞDELEN                         |                  |  |
| Control  | A.ADIYAMAN                         |                  |  |
| Approval   | O.ADIYAMAN                         |                  |  |
| Type Approval  | e5*2018/858*00075*00               |                  | <b>Trademark Name: SEMİTÜRK</b>  |
| Q.M.S. / No.   | ISO 9001:2015 / QMS-0104558        |                  | www.yukseldamper.com.tr  |
| Product Code   | STUP031660                         |                  | www.semiturk.com.tr  |
| Product Name   | Hydraulic Truck Unloading Platform |                  | info@yukseldamper.com.tr   |
|  |                                    |                  | +90 530 610 1432 / +90 332 239 1860  |
| All rights of this picture belong to <b>BÜYÜKYÜKSEL DAMPER LTD. ŞTİ.</b> So, it can not be reproduced, copied and published without permission |                                    |                  |  |




#### NOTICE:

\* 'Büyükyüksel Damper Hid. Mak. San. Tic. Ltd. Şti.' has adopted principle of continuous improvement its products  
\* 'Büyükyüksel Damper' reserves the right to make changes in technical dimensions and features without prior notice  
\* So; this technical drawing is given to be added to the contract annex and it is for only informational purposes


|  | Name                               | Date & Signature |   |
|--|------------------------------------|------------------|---|
| Designer   | A.TAŞDELEN                         |                  | <br><b>DAMPER HİD. MAK. SAN. TİC. LTD. ŞTİ.</b><br><b>Trademark Name: SEMİTÜRK</b> |
| Control  | A.ADIYAMAN                         |                  |   |
| Approval   | O.ADIYAMAN                         |                  |   |
| Type Approval  | e5*2018/858*00075*00               |                  |   |
| Q.M.S. / No.   | ISO 9001:2015 / QMS-0104558        |                  | www.yukseldamper.com.tr   |
| Product Code   | STUP031660                         |                  | www.semiturk.com.tr   |
| Product Name   | Hydraulic Truck Unloading Platform |                  | info@yukseldamper.com.tr  |
| All rights of this picture belong to <b>BÜYÜKYÜKSEL DAMPER LTD. ŞTİ.</b> So, it can not be reproduced, copied and published without permission |                                    |                  | +90 530 610 1432 / +90 332 239 1860   |




## SHIPMENT / TRANSPORTATION SIZE (Excluding Hydraulic Cylinder/s)

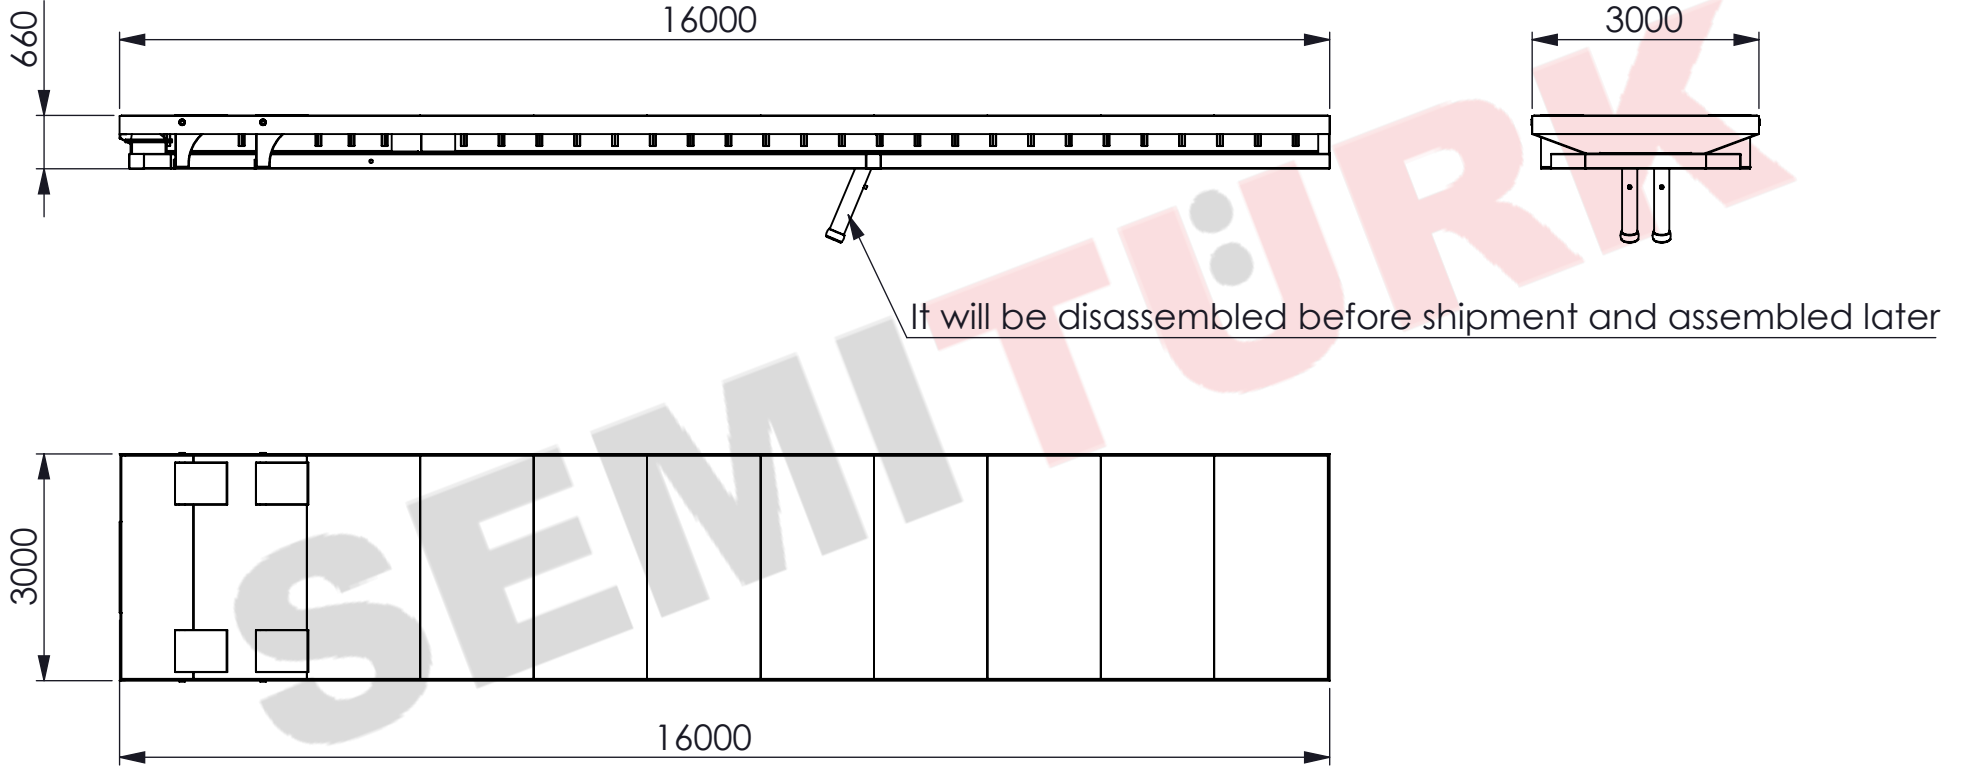

### NOTICE:

\* 'Büyükyüksel Damper Hid. Mak. San. Tic. Ltd. Şti.' has adopted principle of continuous improvement its products  
\* 'Büyükyüksel Damper' reserves the right to make changes in technical dimensions and features without prior notice  
\* So; this technical drawing is given to be added to the contract annex and it is for only informational purposes

|  | Name                               | Date & Signature |  |
|--|------------------------------------|------------------|--|
| Designer   | A.TAŞDELEN                         |                  | <br><b>BÜYÜKYÜKSEL</b><br>DAMPER HİD. MAK. SAN. TİC. LTD. ŞTİ.<br><b>Trademark Name: SEMİTÜRK</b> |
| Control  | A.ADIYAMAN                         |                  |  |
| Approval   | O.ADIYAMAN                         |                  |  |
| Type Approval  | e5*2018/858*00075*00               |                  | www.yukseldamper.com.tr  |
| Q.M.S. / No.   | ISO 9001:2015 / QMS-0104558        |                  | www.semiturk.com.tr  |
| Product Code   | STUP031660                         |                  | info@yukseldamper.com.tr   |
| Product Name   | Hydraulic Truck Unloading Platform |                  | +90 530 610 1432 / +90 332 239 1860  |
| All rights of this picture belong to <b>BÜYÜKYÜKSEL DAMPER LTD. ŞTİ.</b> So, it can not be reproduced, copied and published without permission |                                    |                  |  |

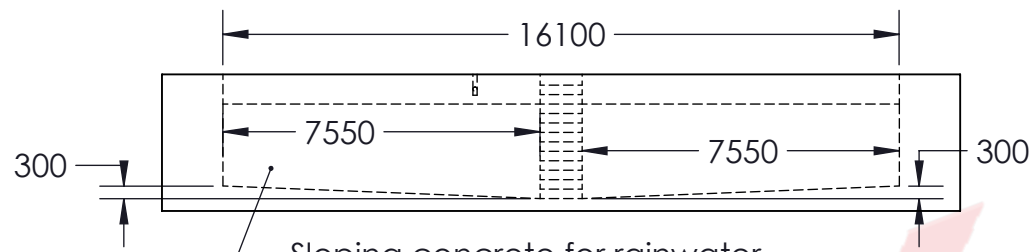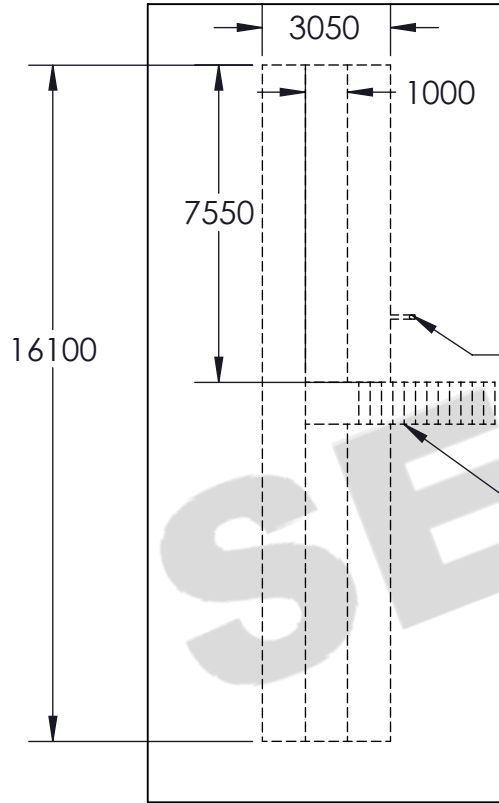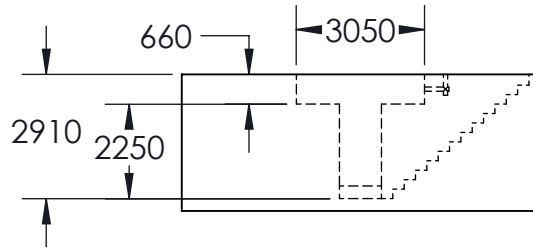

Sloping concrete for rainwater  
This will allow water to collect in the middle area  
Water can be drained using a hydrophore installed by the buyer

Concrete quality  
min. "C60" or equivalent  
\* Approval must be obtained  
from the channel's project  
civil engineer

**Front side of platform**  
100 mm diameter  
electrical cable passage space  
or passage pipe

Channel reach ladder  
"not mandatory"


"Truck Unloading Platform"  
installation surface




Channel reach ladder  
"not mandatory"

- \* The project was sent as an example
- \* As equipment details may change in line with user requirements, there may also be changes in the concrete floor project
- \* Following the order confirmation, the final concrete floor project and other details will be delivered to buyer

#### NOTICE:


- \* Büyükyüksel Damper has adopted the principle of continuous improvement of its products
- \* Büyükyüksel Damper; has right to make changes in technical drawings and specifications without prior notice
- \* So; this technical drawing is given to be added to the contract annex and it is for informational purposes only

|   | Name                                | Date & Signature |   |
|---|-------------------------------------|------------------|---|
| Designer  | A.TAŞDELEN                          |                  | <br>DAMPER HİD. MAK. SAN. TİC. LTD. ŞTİ. |
| Control   | A.ADIYAMAN                          |                  |   |
| Approval  | O.ADIYAMAN                          |                  |   |
| Type Approval   | e5*2018/858*00075*00                |                  | Trademark Name: <b>SEMITÜRK</b>   |
| Q.M.S. / No.  | ISO 9001:2015 / QMS-0104558         |                  | www.yukseldamper.com.tr   |
| Product Code  | STUP031660 (Floor Mounting Project) |                  | www.semiturk.com.tr   |
| Product Name  | Concrete Channel for Platform       |                  | info@yukseldamper.com.tr  |
| All rights of this picture belong to BÜYÜKYÜKSEL DAMPER LTD. STI. So, it can not be reproduced, copied and published without permission |                                     |                  | +90 530 610 1432 / +90 332 239 1860   |

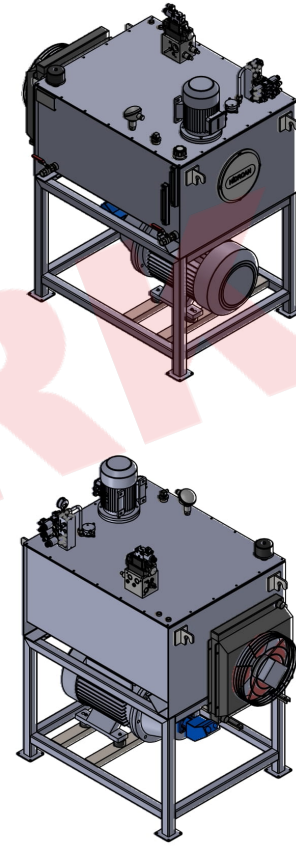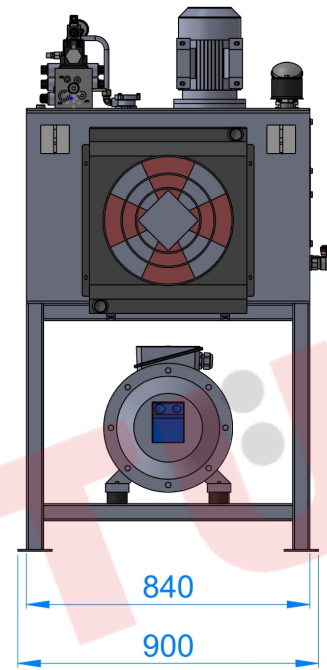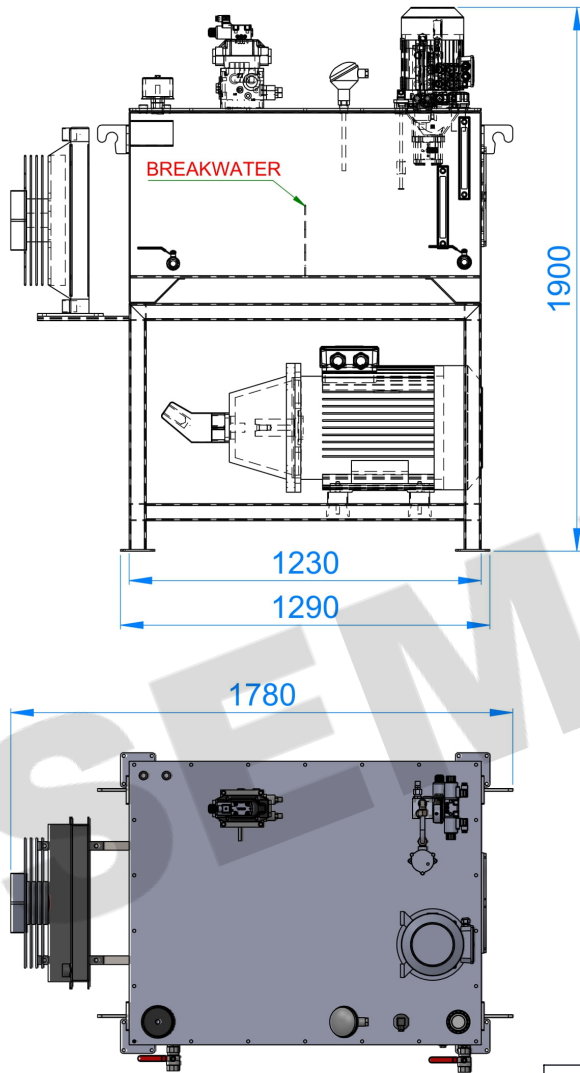

#### NOTICE:

\* 'Büyükyüksel Damper Hid. Mak. San. Tic. Ltd. Şti.' has adopted principle of continuous improvement its products  
 \* 'Büyükyüksel Damper' reserves the right to make changes in technical dimensions and features without prior notice  
 \* So; this technical drawing is given to be added to the contract annex and it is for only informational purposes

|  | Name                        | Date & Signature |   |
|--|-----------------------------|------------------|---|
| Designer   | A.TAŞDELEN                  |                  | <br>DAMPER HİD. MAK. SAN. TİC. LTD. ŞTİ. |
| Control  | A.ADIYAMAN                  |                  |   |
| Approval   | O.ADIYAMAN                  |                  |   |
| Type Approval  | e5*2018/858*00075*00        |                  | Trademark Name: <b>SEMITÜRK</b>   |
| Q.M.S. / No.   | ISO 9001:2015 / QMS-0104558 |                  | www.yukseldamper.com.tr   |
| Product Code   | STUP031660-H500             |                  | www.semiturk.com.tr   |
| Product Name   | Hydraulic Control Unit      |                  | info@yukseldamper.com.tr  |
| All rights of this picture belong to <b>BÜYÜKYÜKSEL DAMPER LTD. ŞTİ.</b> So, it can not be reproduced, copied and published without permission |                             |                  | +90 530 610 1432 / +90 332 239 1860   |